



Note: Dimensions are in m unless otherwise stated

Dimensions are indicative and are subject to change

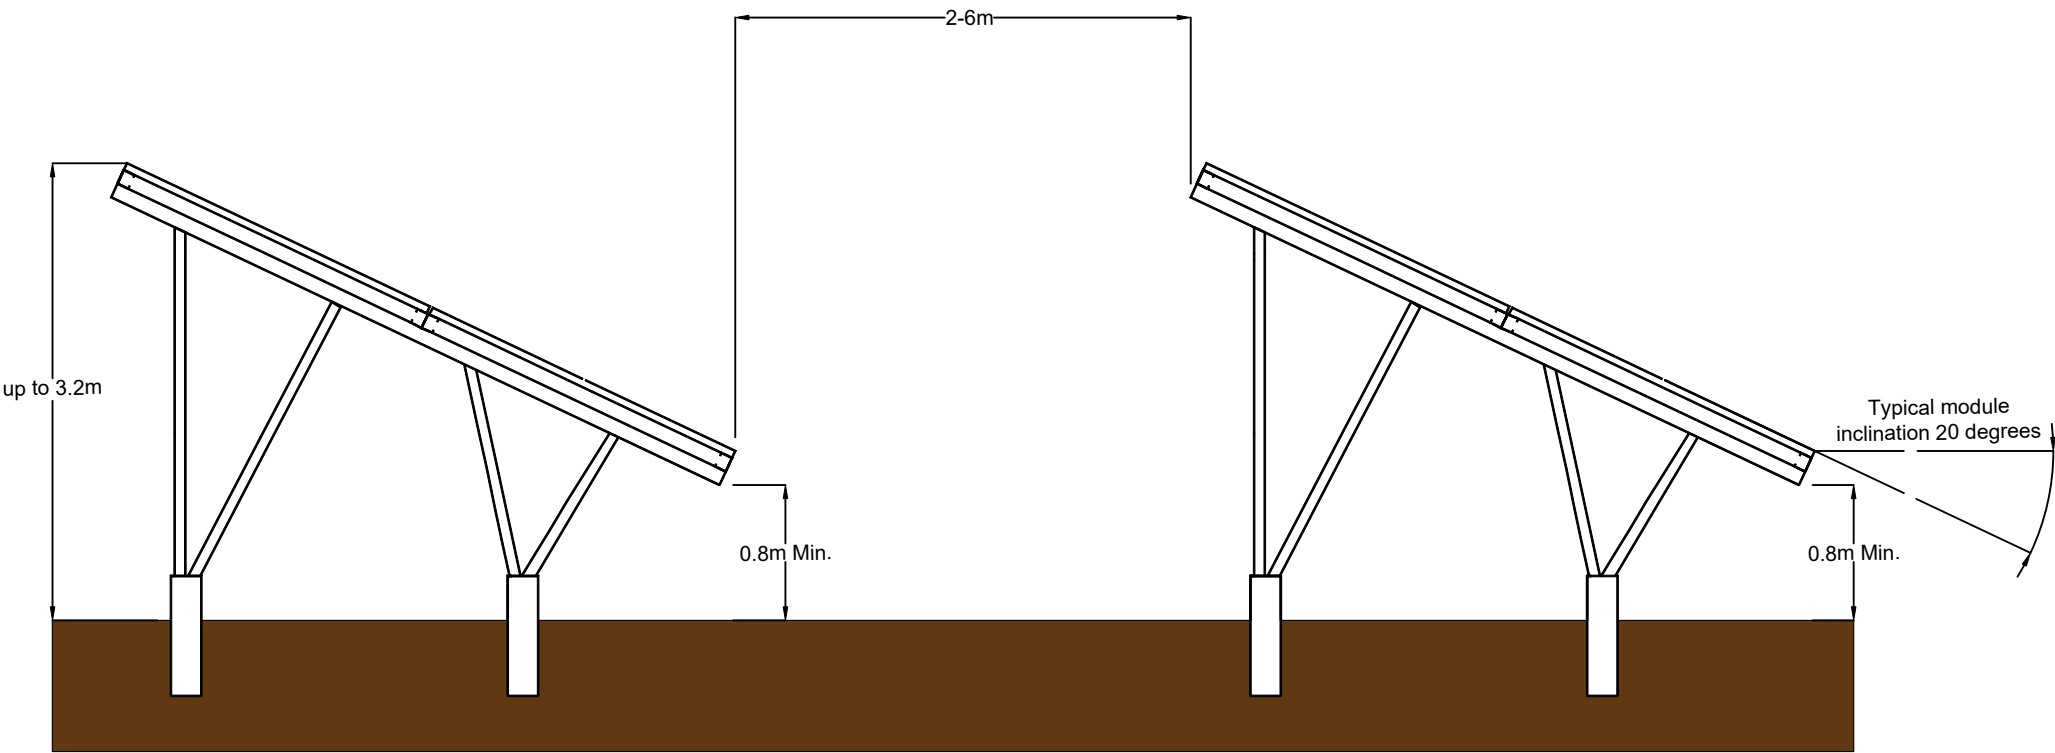

Side Elevation

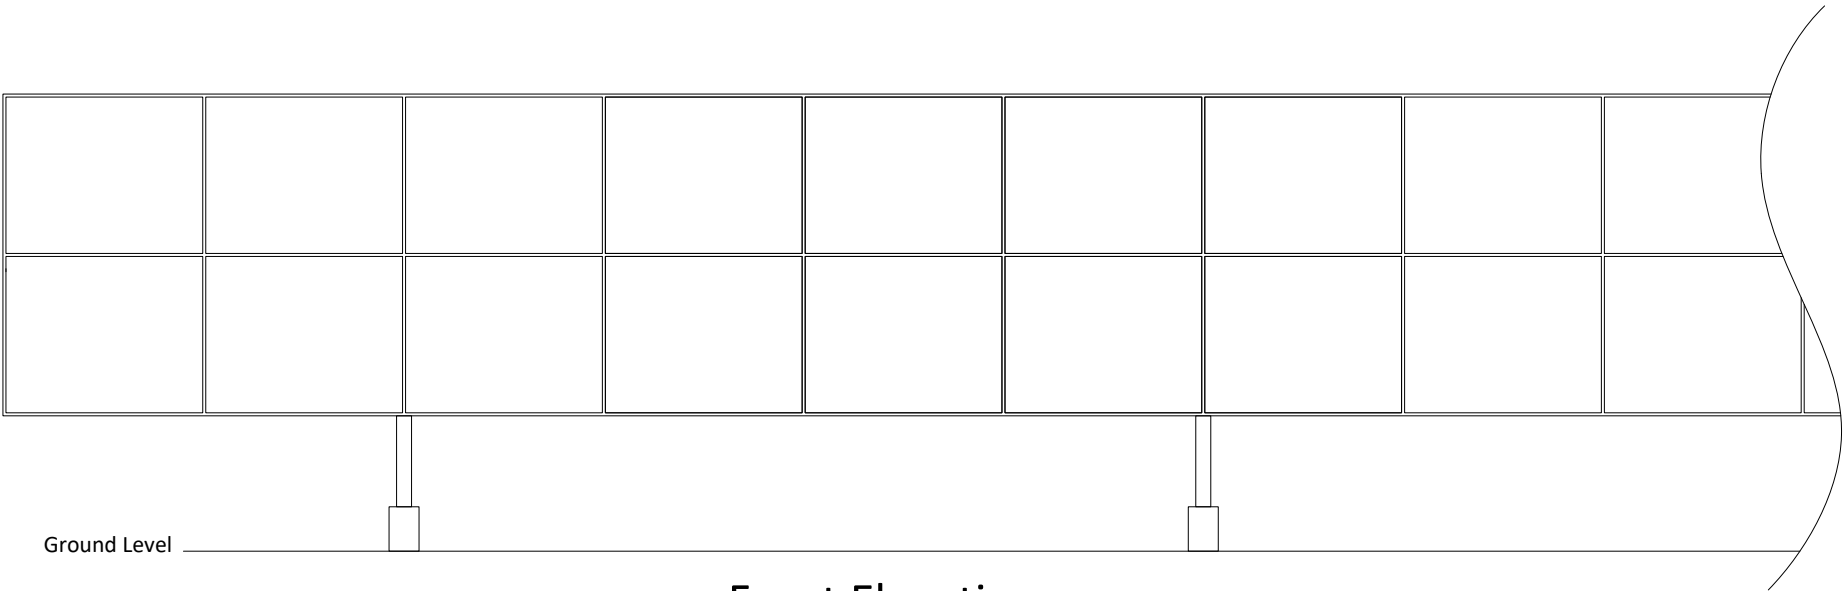

Front Elevation



Issue	Description	Date	Drawn	Checked
A	General Arrangement	07/04/2025	FS	RL
B	Front elevation added	14/04/2025	FS	RL



BELLTOWNPOWER

Project Title:

Hob Lane Solar Farm

Drawing Title:

Indicative PV Panel Elevations

Scale: 1:50 at A3	Drawn by:	FS
	Issue:	B

Drawing No. Figure 2.1	Page 1 of 1
---------------------------	----------------