




Front Elevation

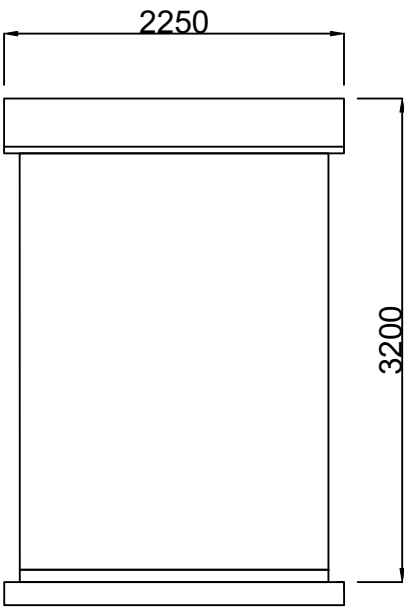

Side Elevation

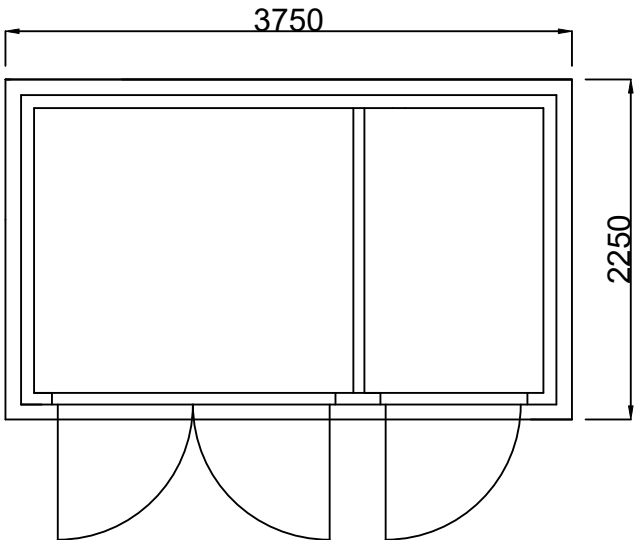

Plan View

 

Note: Dimensions are in mm unless otherwise stated

Dimensions are indicative and are subject to change

Issue	Description	Date	Drawn	Checked
A	General Arrangement	07/04/2025	FS	RL
B	Additional Annotations	14/04/2025	FS	RL


BELLTOWNPOWER

Project Title:
Hob Lane Solar Farm

Drawing Title:
**Indicative Inverter Substation -
Switch Gear Kiosk Elevations**

Scale: 1:50 at A3	Drawn by:	FS
	Issue:	B

Drawing No. Figure 2.6	Page 1 of 1
----------------------------------	----------------