





Plan View

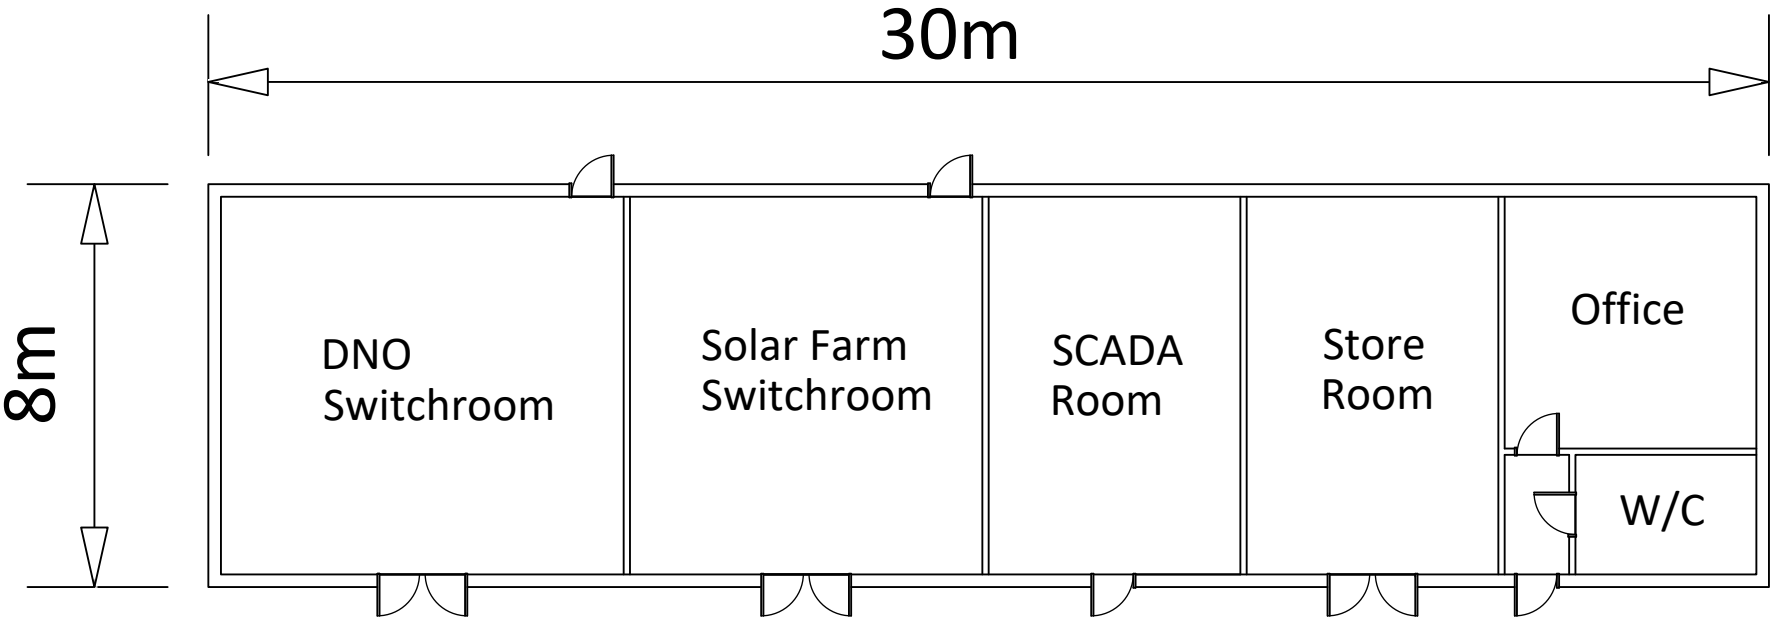

End Elevation

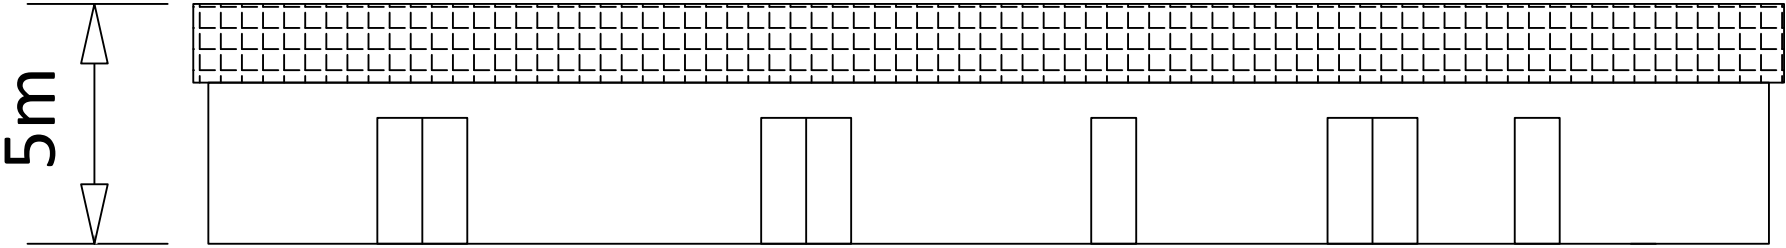

Side Elevation

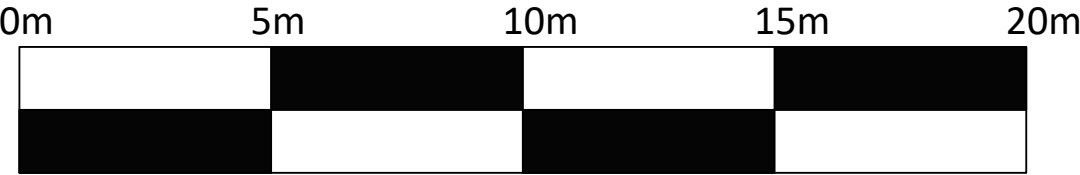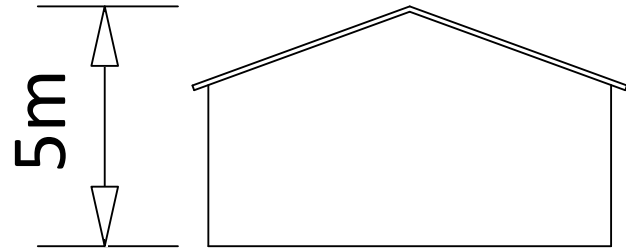

Note: Dimensions are in m unless otherwise stated

Dimensions are indicative and are subject to change

Issue	Description	Date	Drawn	Checked
A	General Arrangement	14/04/2025	FS	RL



BELLTOWNPOWER

Project Title:

Hob Lane Solar Farm

Drawing Title:

Indicative Site Substation Building Elevations

Scale: 1:100 at A3	Drawn by:	FS
	Issue:	A

Drawing No.	Figure 2.3	Page 1 of 1
-------------	------------	----------------